


ITEM No.	DESCRIPTION
1.1	
1.2	
1.3	
1.4	
1.5	
1.6	
1.7	ORCHESTRA PIT ELEVATOR
1.8	REVOLVE
1.9	PROSCENIUM TOWERS
1.10	
1.11	DRAPES & CLOTHS
1.12	
1.13	GOODS HOIST
1.14	
1.15	SAFETY CURTAIN SYSTEM

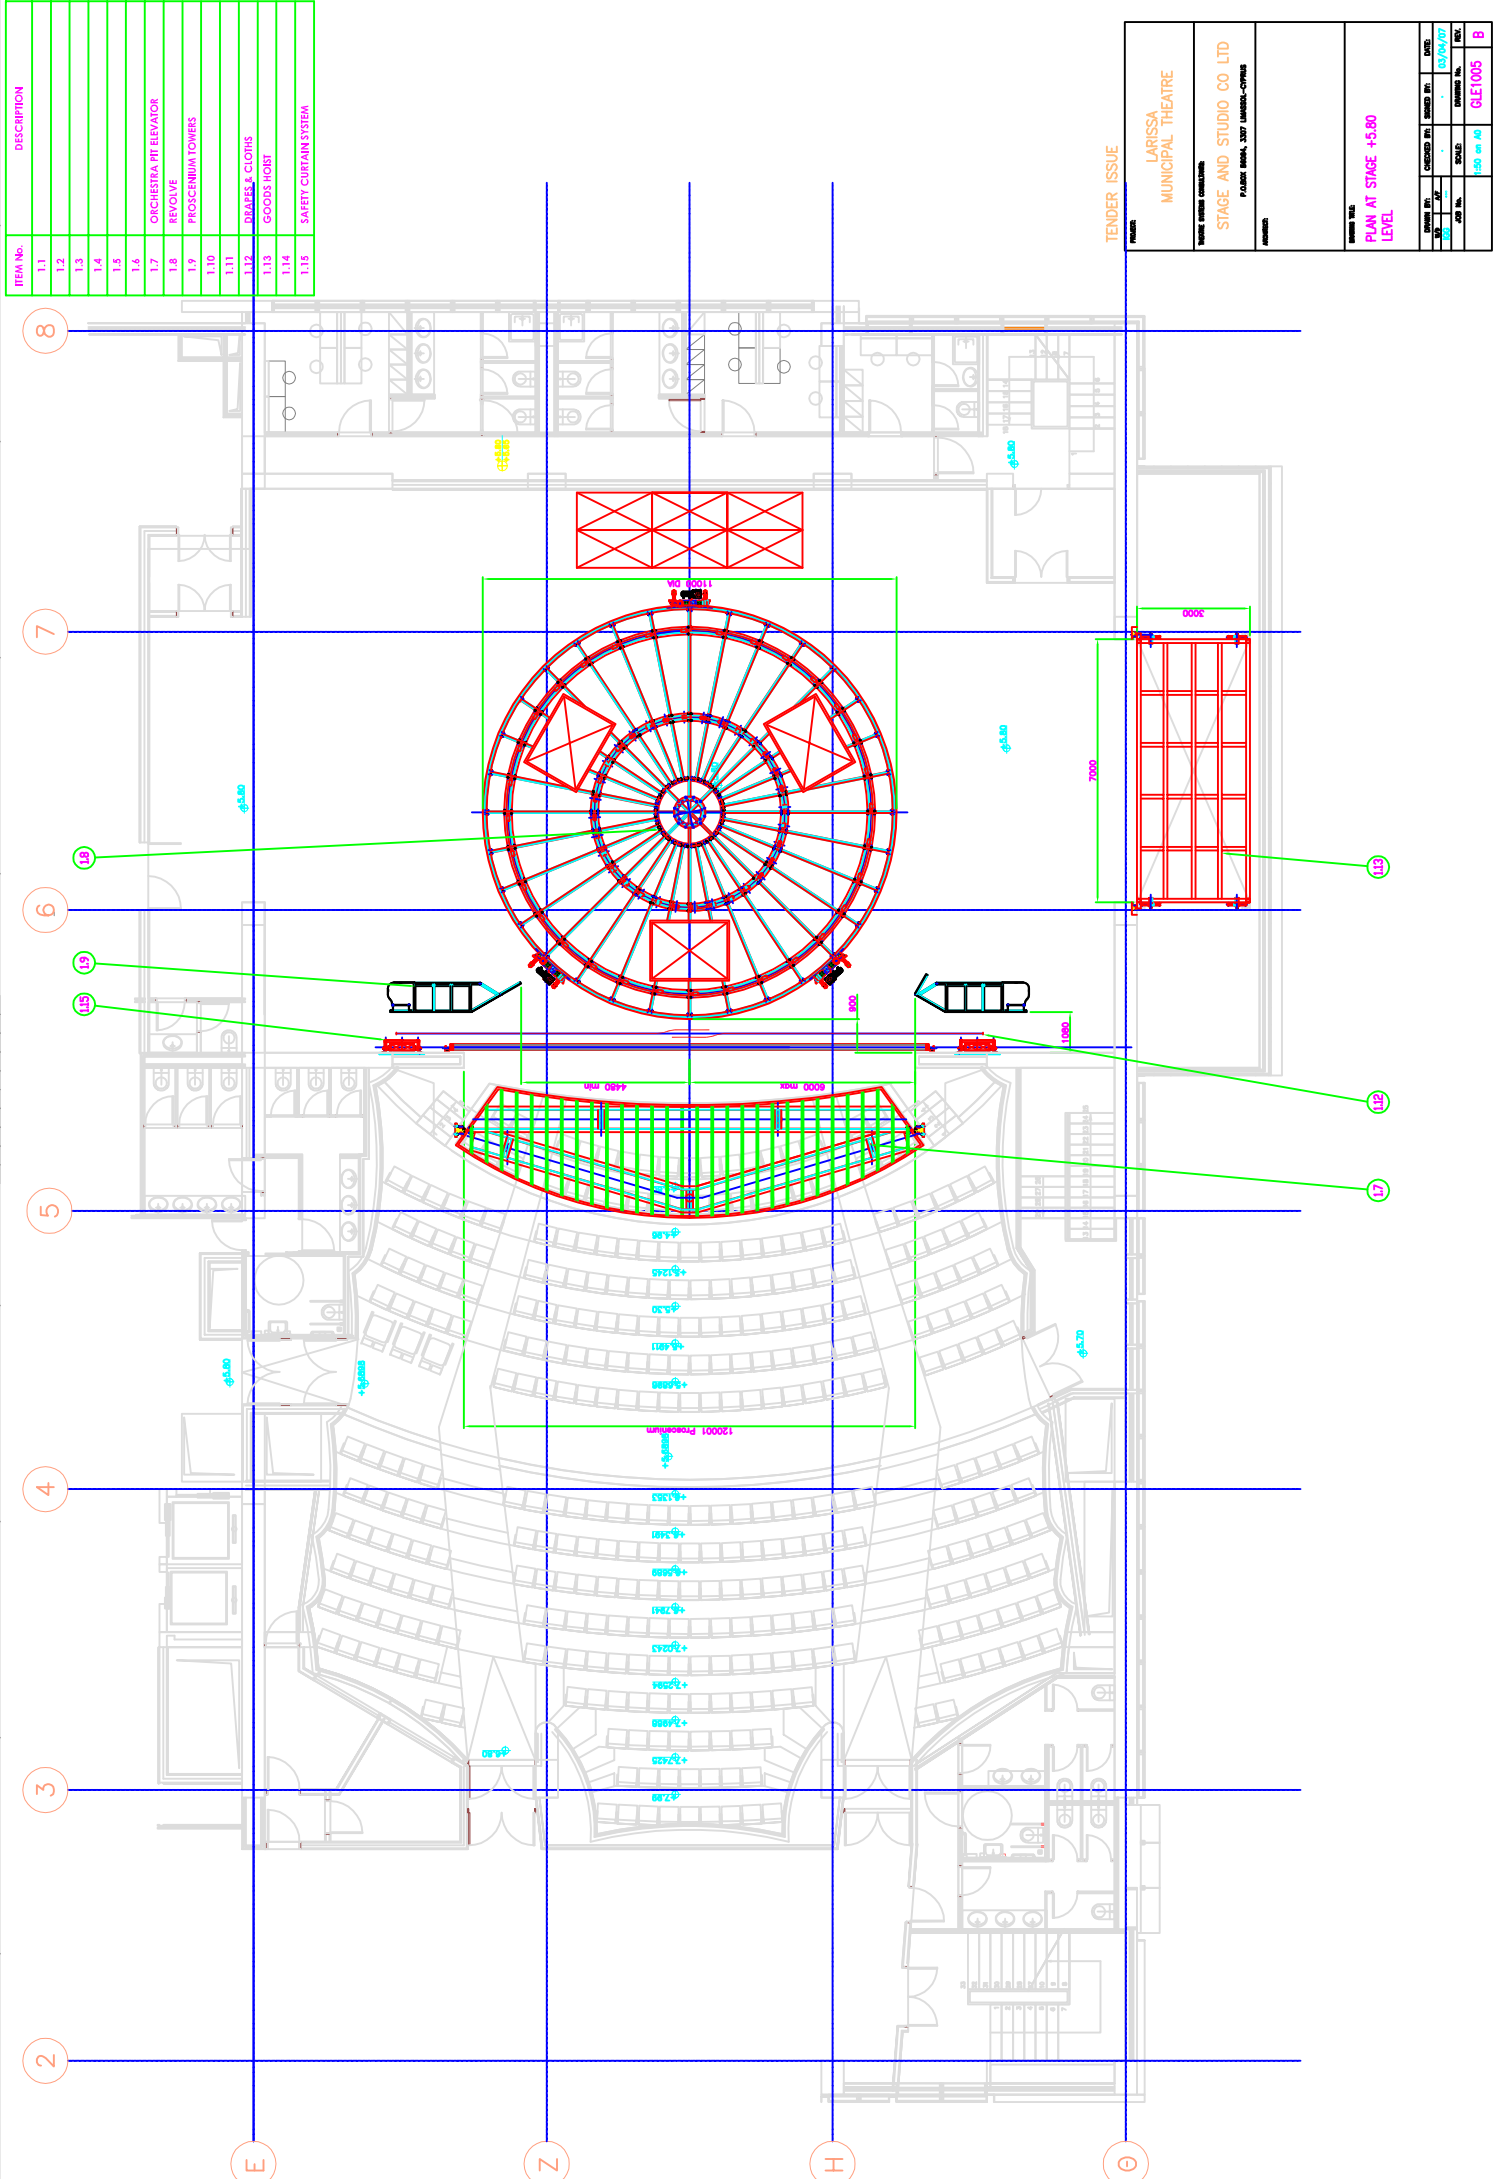

TENDER ISSUE

PROJECT	LABRISA MUNICIPAL THEATRE
CLIENT	STAGE AND STUDIO CO LTD
DESIGNER	PAULINE MARR, 3307 LAMARCA-CYPRUS
DATE	03/09/07
SCALE	1:50 on A0
REVISION No.	GLE1005
REV.	B

PLAN AT STAGE +5.80 LEVEL